
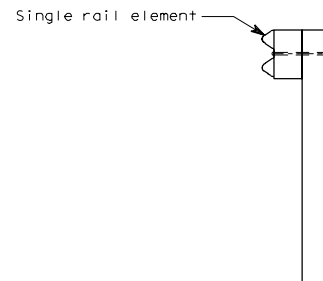
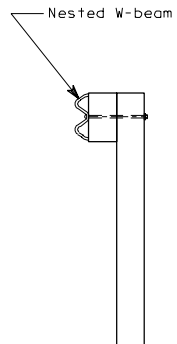


NOTES

1. All rail elements shall be 3810 mm long.
2. For other details, see Standard Plan, "Beam Guardrail (W-Beam)".

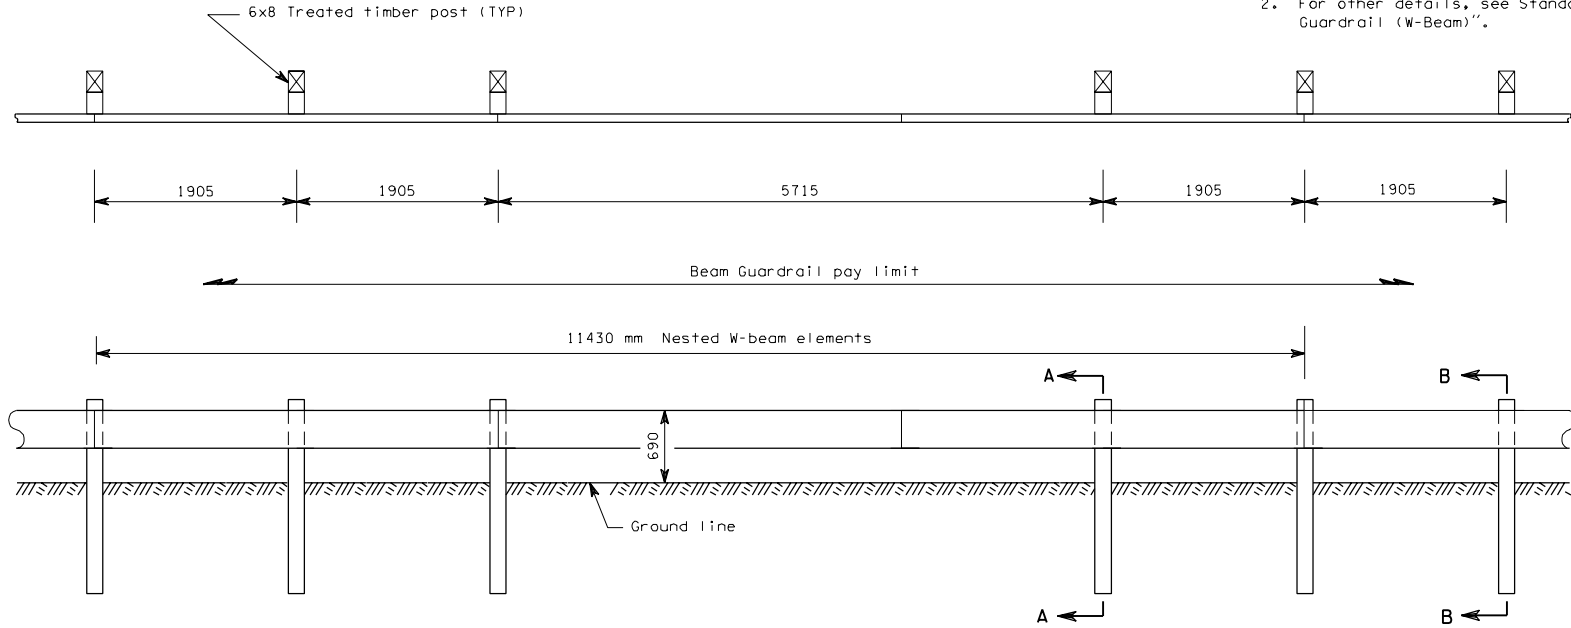

ALL DIMENSIONS ARE IN MILLIMETERS
UNLESS OTHERWISE NOTED

GUARDRAIL PLACEMENT

STANDARD PLAN C-2n

APPROVED FOR PUBLICATION

STATE DESIGN ENGINEER

DATE

WASHINGTON STATE DEPARTMENT OF TRANSPORTATION
OLYMPIA, WASHINGTON